



GENERAL SHEET NOTES:

1. REFER TO DRAWING M-1 FOR GENERAL NOTES.

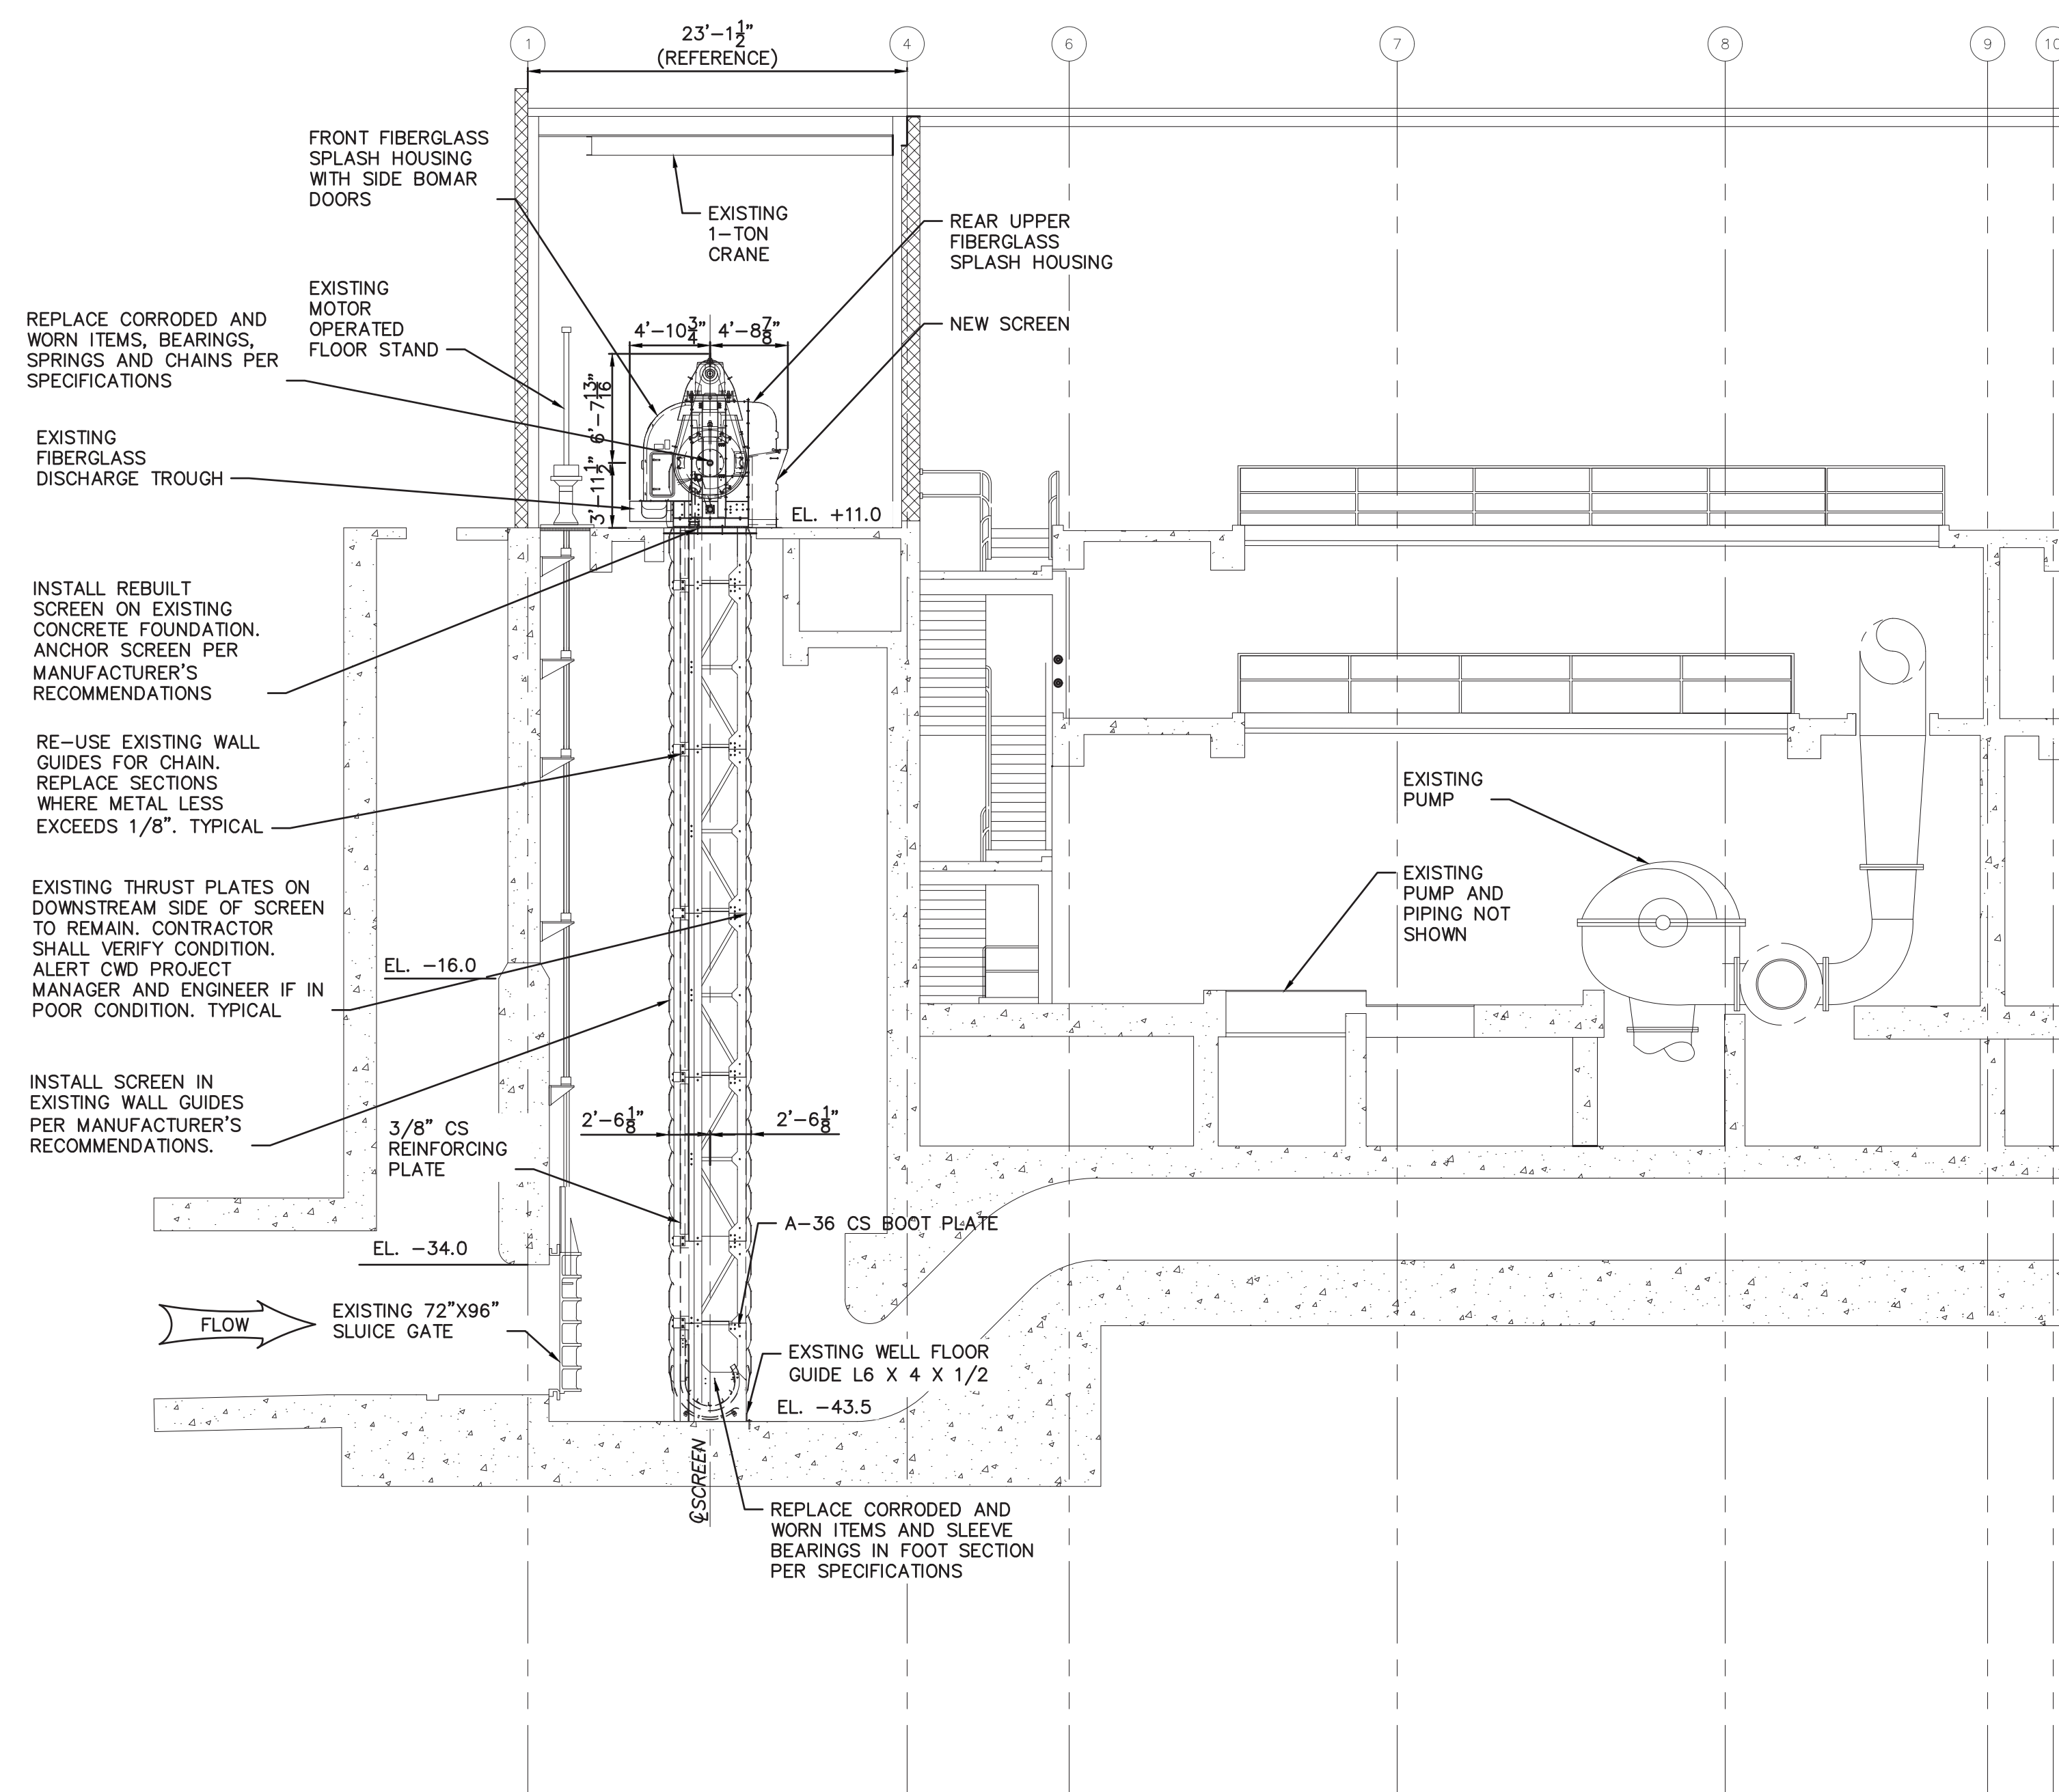


**A**  
**M-4** **SCREEN INTAKE SECTION VIEW**  
SCALE: 1/8"=1'-0"

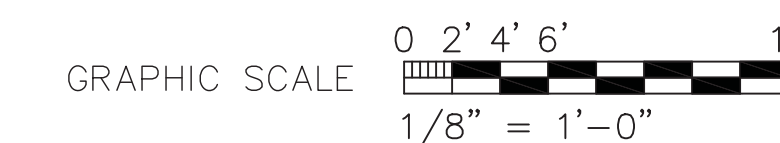

ISSUE: FOR CONSTRUCTION 01/02/2024

Digitally signed by  
Sami Sarrouh  
Date: 2024.01.12  
19:52:01-05'00'

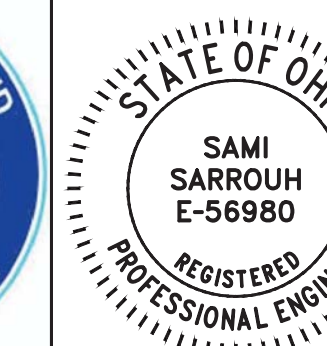

REVISIONS				TRAVELING SCREENS IMPROVEMENTS	
NO.	DATE	REV.	BY	DEPARTMENT OF PUBLIC UTILITIES	
0	12/08/23	CONST.	SFS	DIVISION OF WATER CLEVELAND, OHIO	
				SUBJECT: SCREEN INSTALLATION SECTION - KIRTLAND	
DRAWN BY: FSS			SCALE:	SHEET NO: M-5	
DESIGNED BY: FSS			1/8"=1'-0"	CWD NO.	
CHECKED BY: SFS			ISSUE DATE: 02/17/23	117833	